


## STANDARD POD-RAFT SYSTEM DETAIL

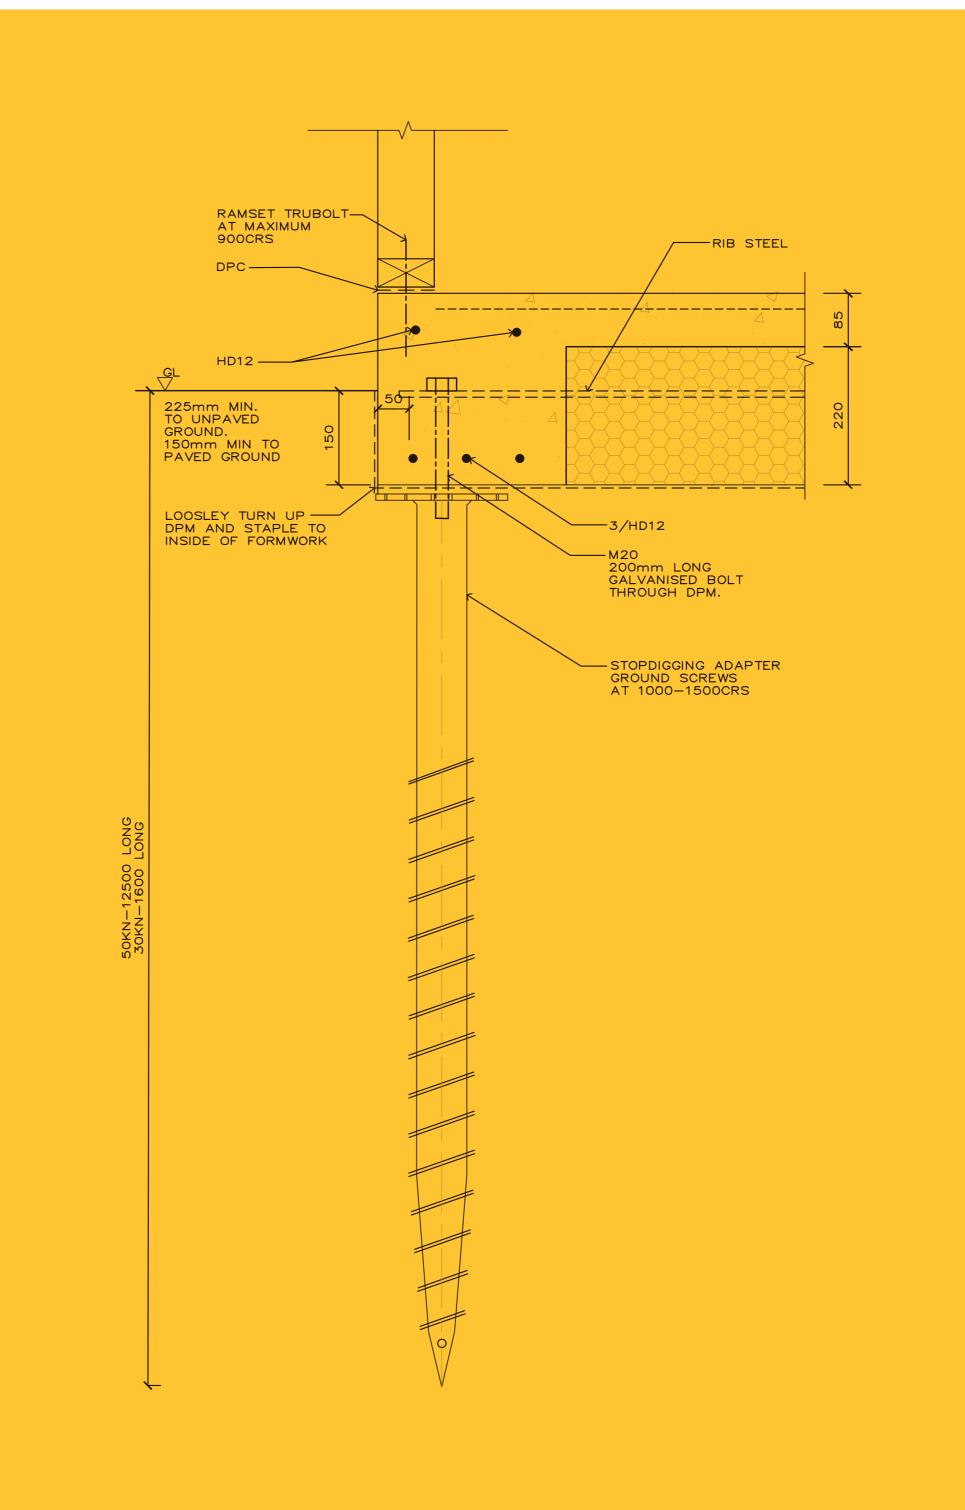


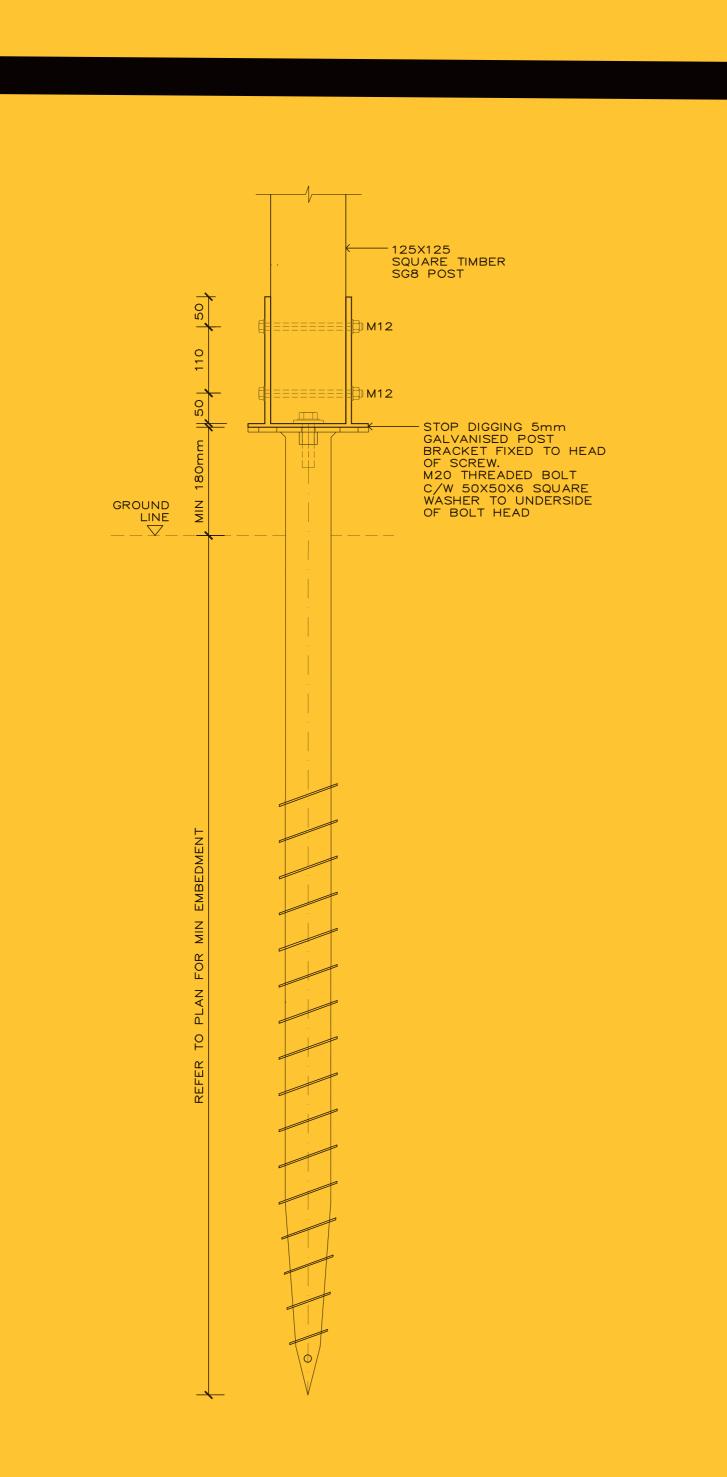

TIMBER POST FOOTING DETAIL

## TIMBER DIAGONAL BRACE DETAIL

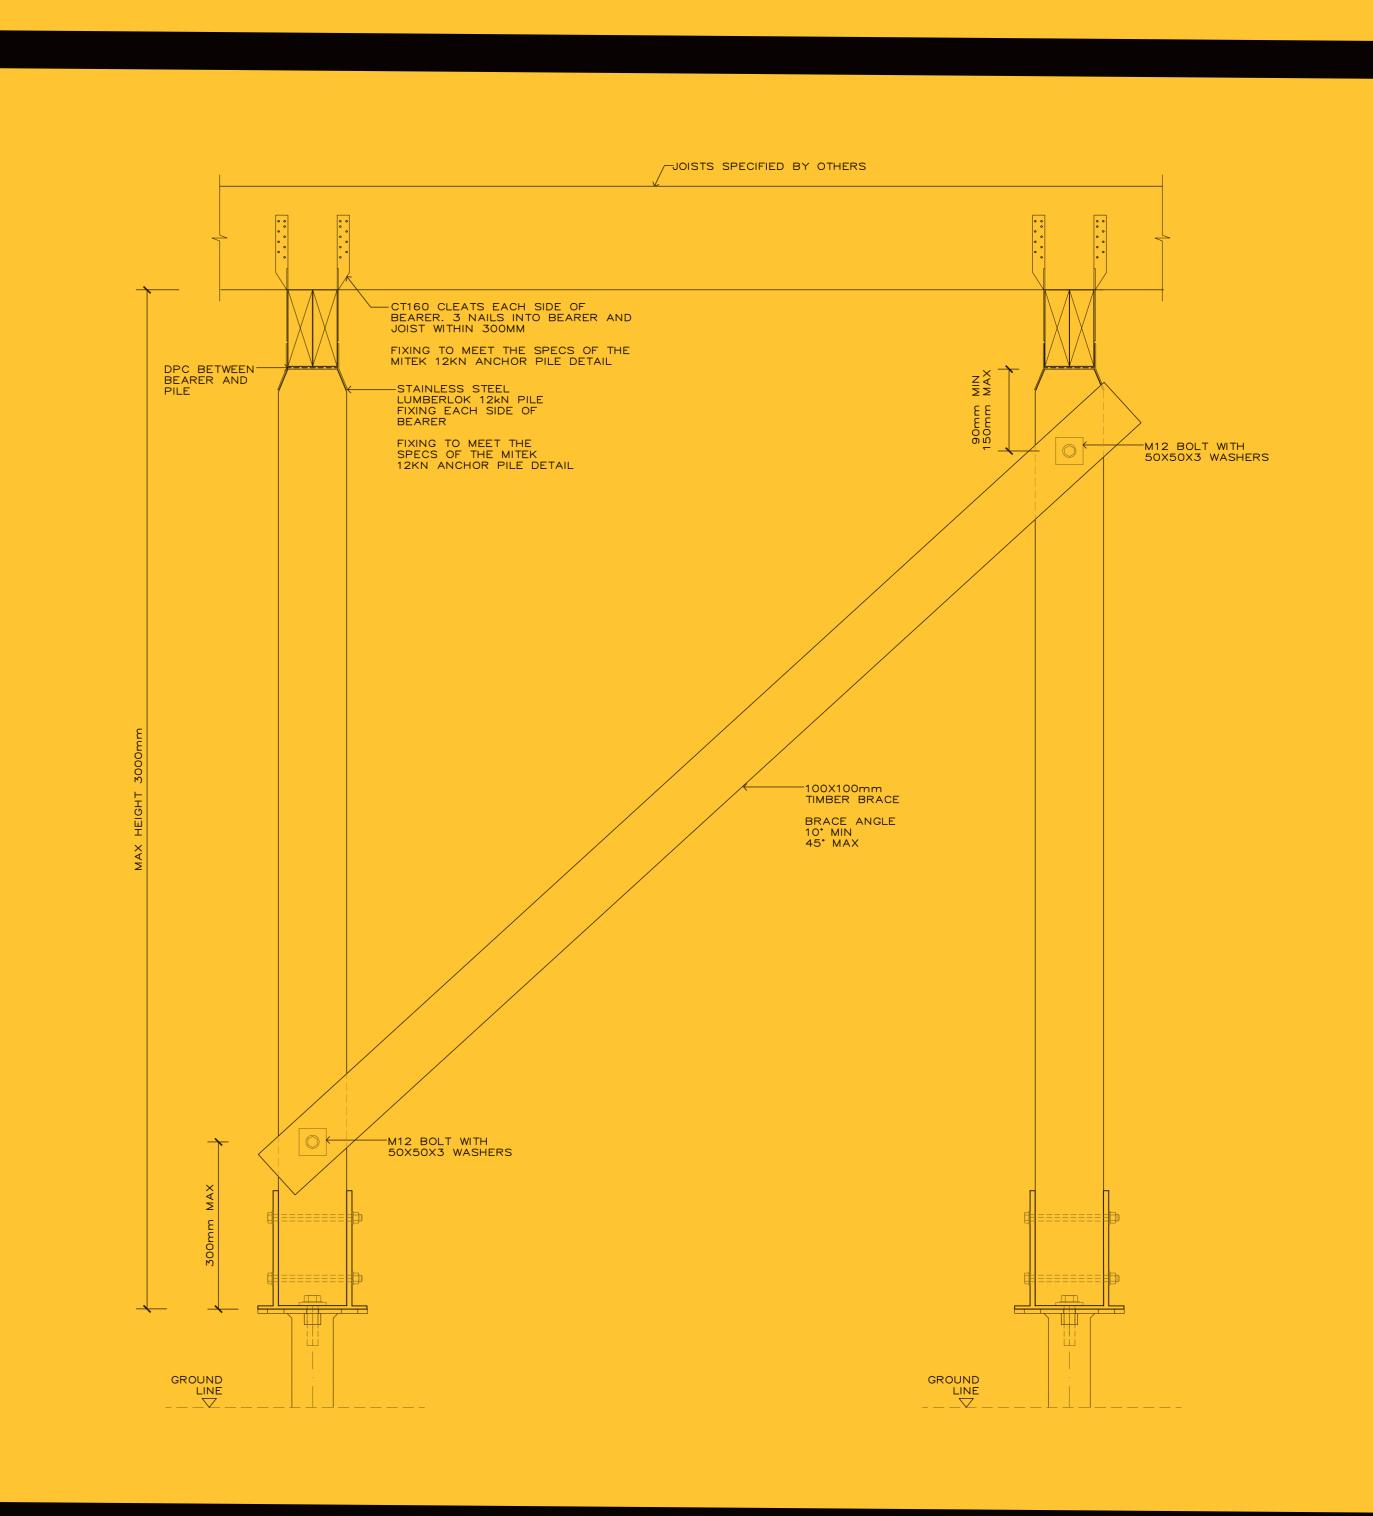

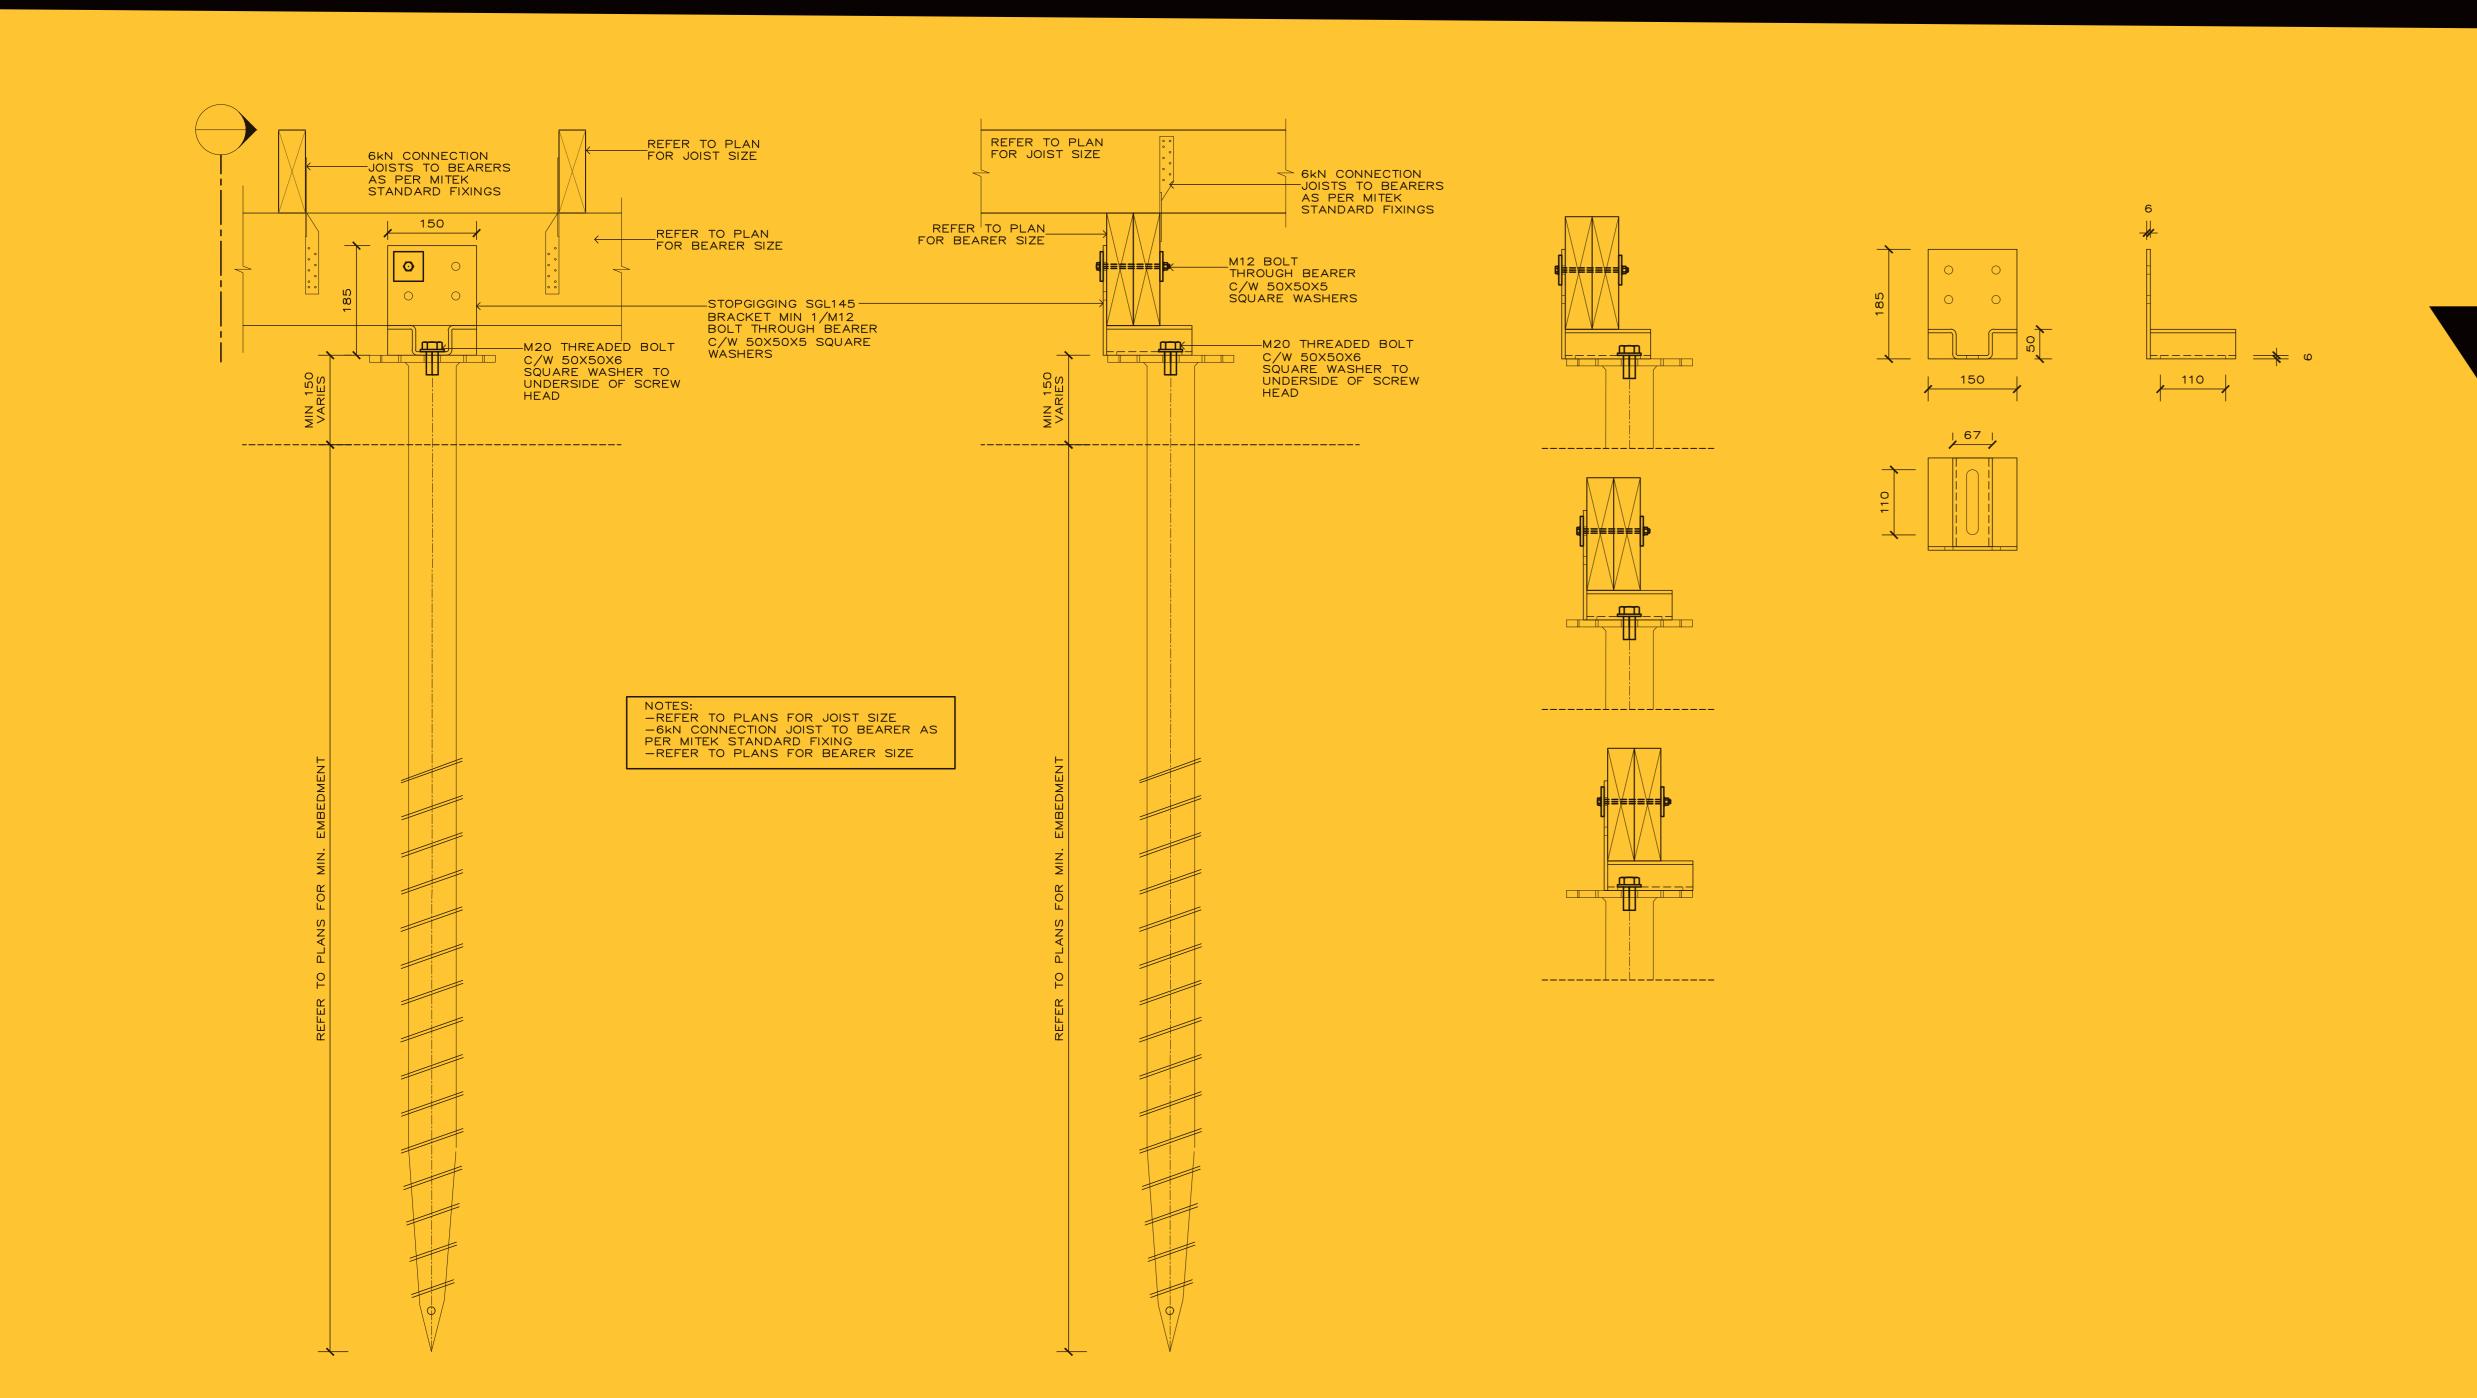

BEARER
CONNECTION
DFTAIL

## BRACED GROUND SCREW DETAIL

